


ELEVATIE SCARA 1:50



PLAN SCARA 1:50

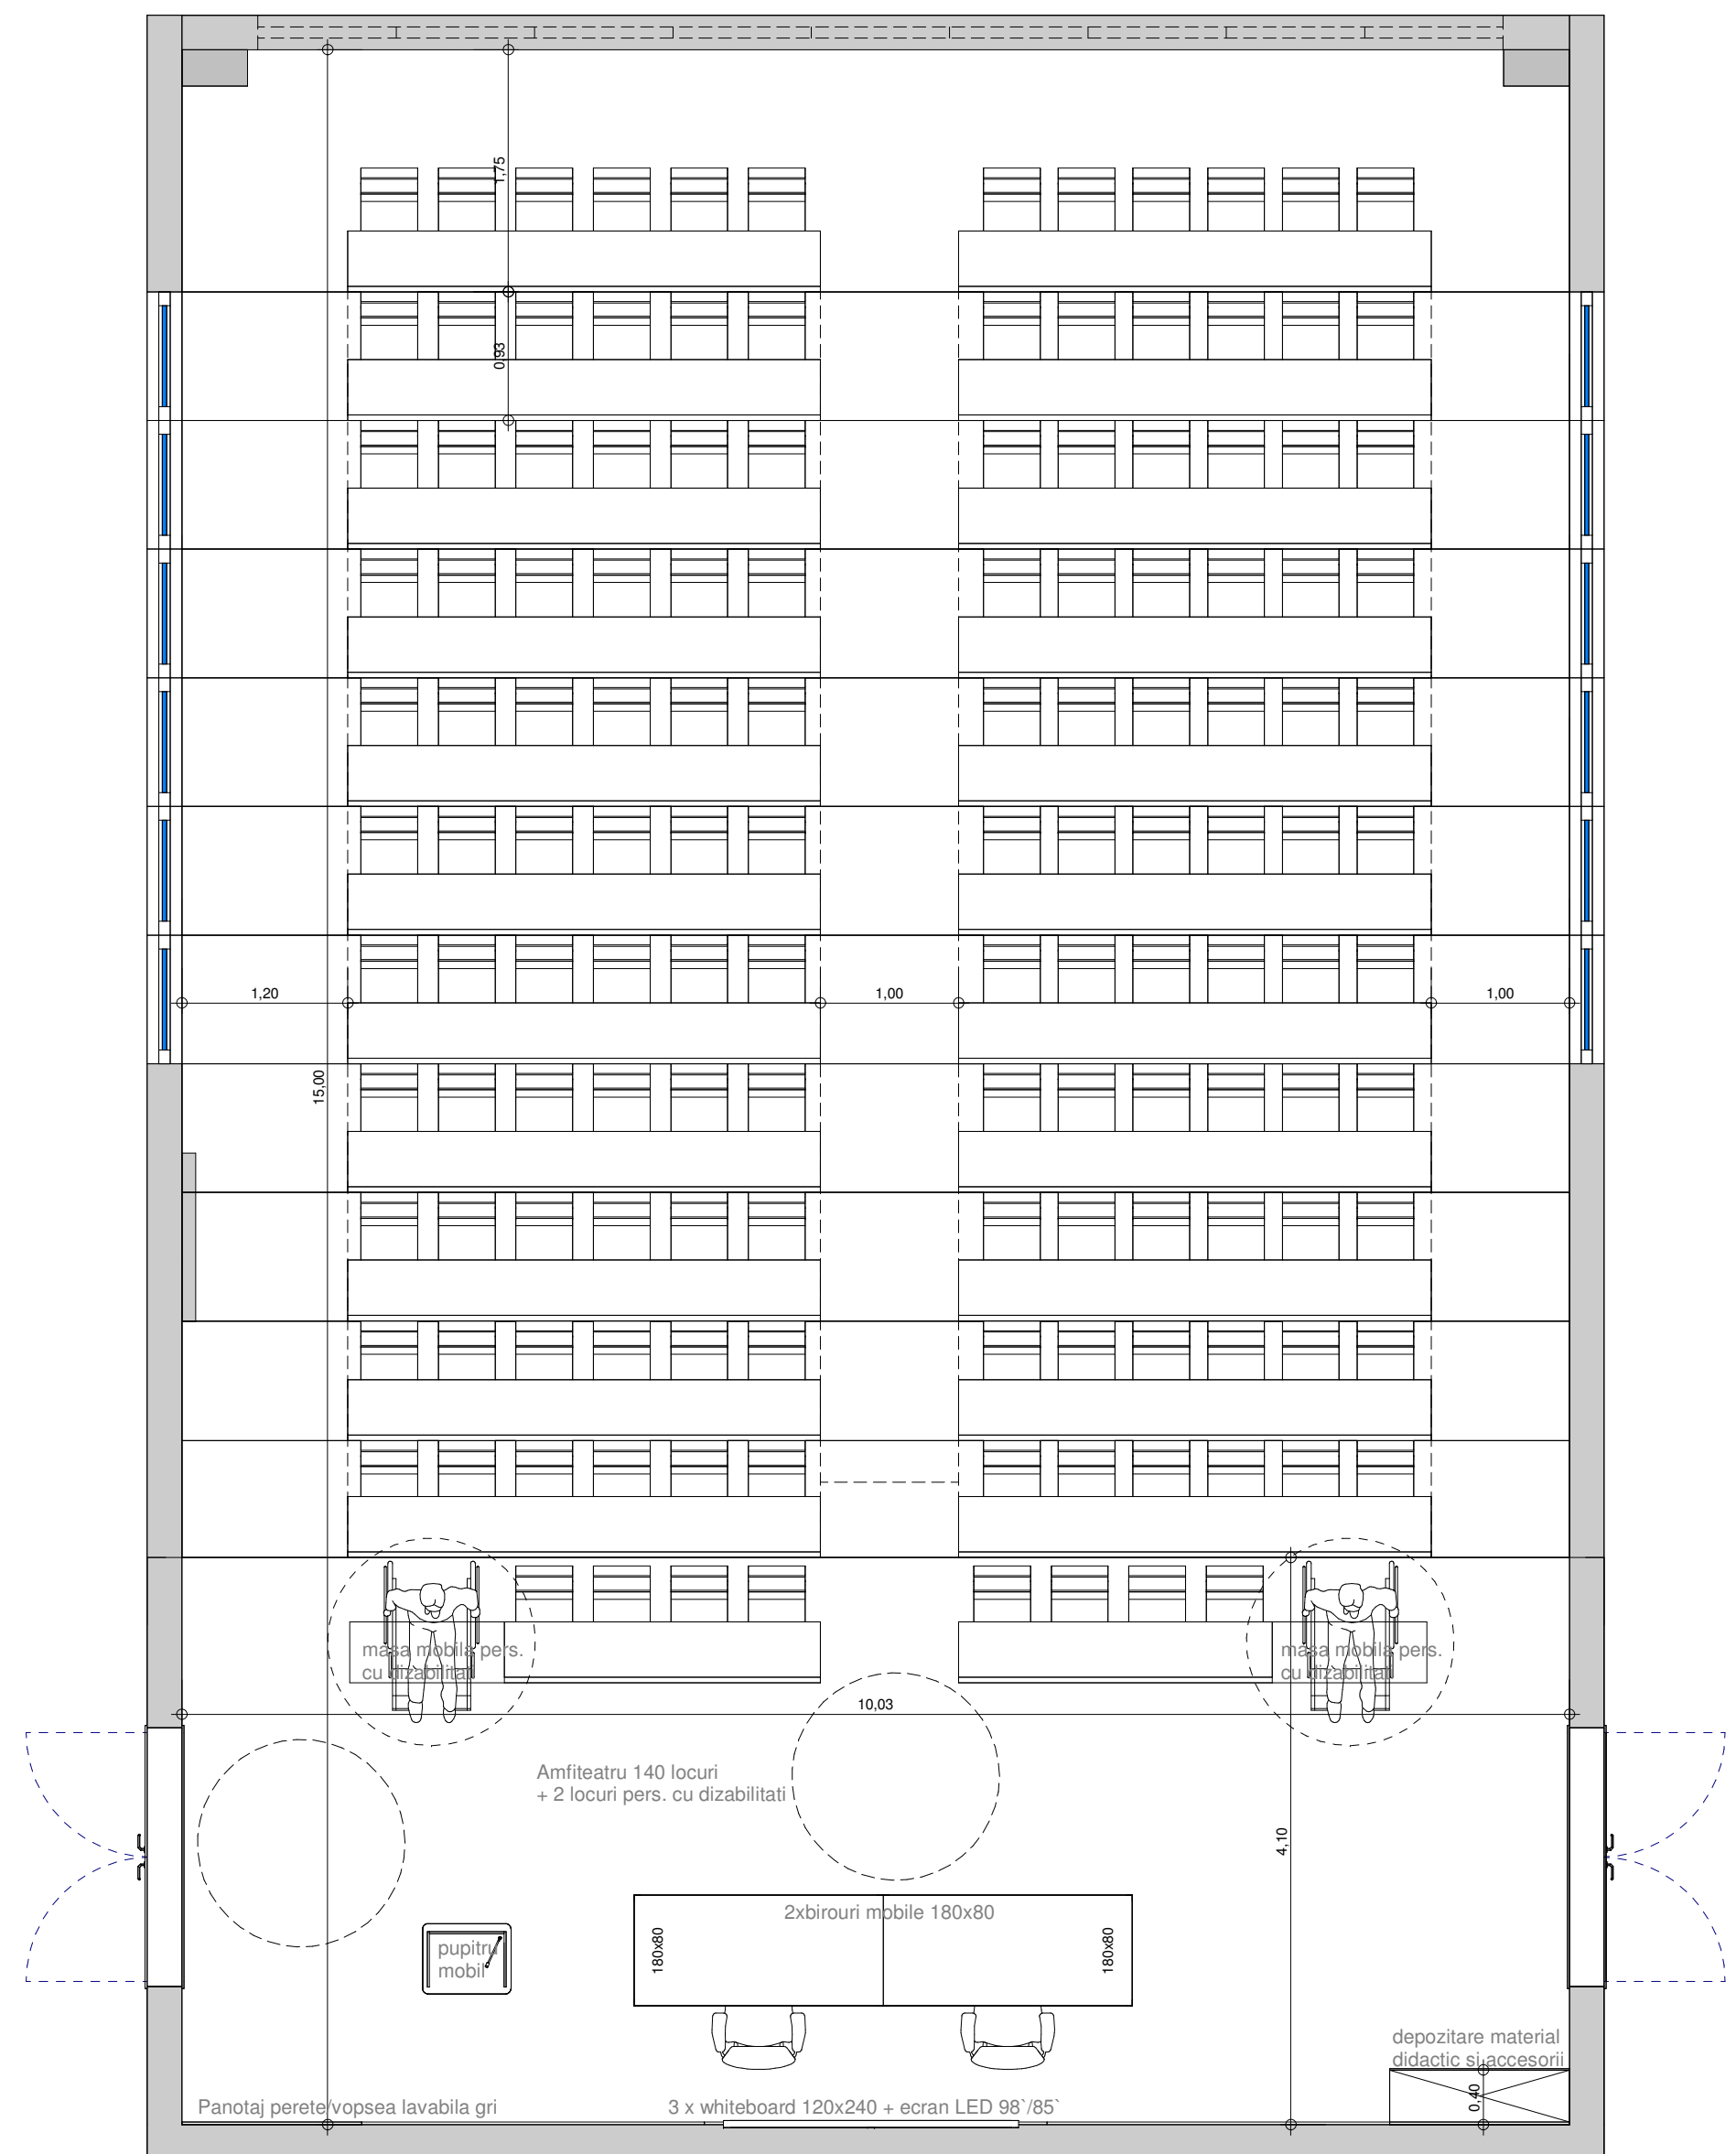